



1 MAIN FLOOR PLAN
1/8" = 1'-0"

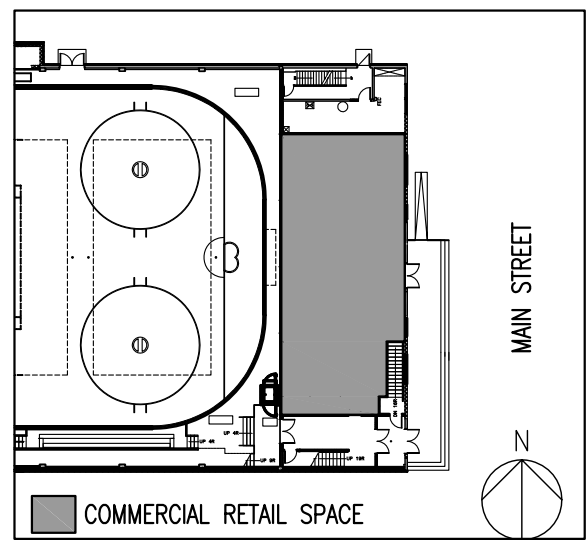

2 PARTIAL SITE PLAN
N.T.S.

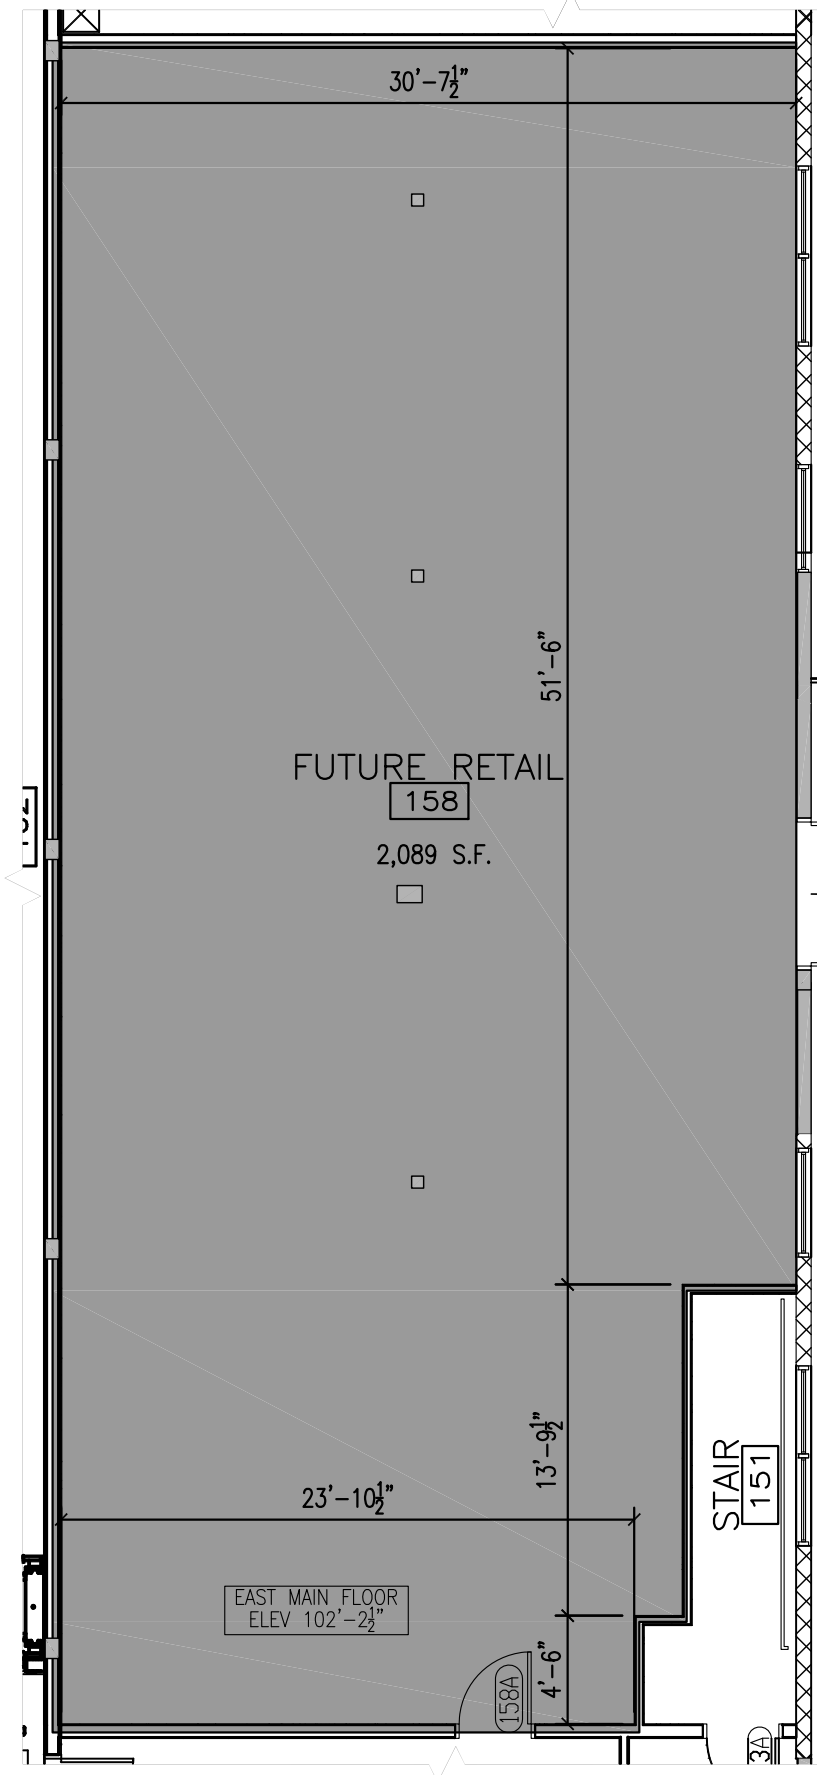

PROJECT TITLE:
RUSSELL MEMORIAL MULTIPLEX
Russell, Manitoba

DRAWN BY: EH
APPROVED: RW
FILE NO. 2009-41

DRAWING NO.:
SK-37
MAY.17/2011